


1 BOAT RAMP PROPOSED SECTION 1
1:200

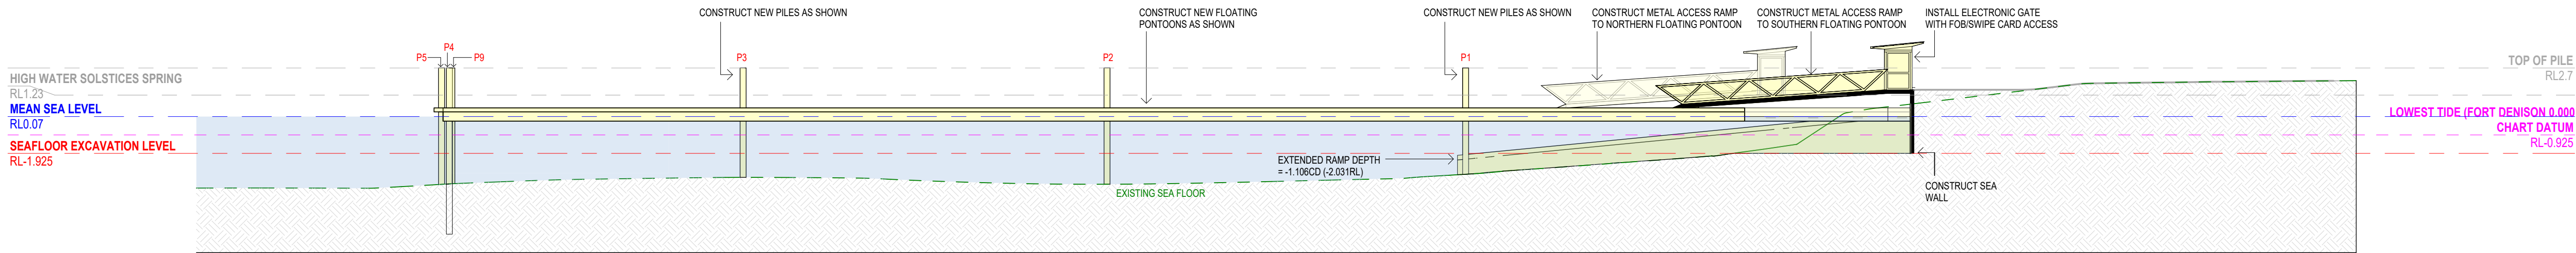

2 BOAT RAMP PROPOSED SECTION 2
1:200

THIS DESIGN IS SUBJECT TO COPYRIGHT AND IS NOT TO BE USED OR REPRODUCED FOR PURPOSES OTHER THAN THE CONSTRUCTION OF THE SUBJECT BUILDING ON THE SUBJECT SITE WITHOUT THE CONSENT OF MARINE FACILITIES AUSTRALIA. FIGURED DIMENSIONS TAKE PRECEDENCE. ALL DIMENSIONS ARE TO BE VERIFIED ON SITE PRIOR TO ORDERING ANY MATERIALS AND/OR BUILDING ELEMENTS AND PRIOR TO COMMENCEMENT OF THE AFFECTED WORK. ANY DISCREPANCIES ARE TO BE REPORTED TO THE AUTHOR IMMEDIATELY. THIS DRAWING IS NOT TO BE USED FOR CONSTRUCTION UNLESS IT IS ISSUED FOR CONSTRUCTION AND IS MARKED IN THE AMENDMENT COLUMN, AND IS APPROVED AND SIGNED FOR BY THE PRINCIPAL OF MARINE FACILITIES AUSTRALIA.

CLIENT: PITTWATER AQUATIC CLUB

#	DATE	DESCRIPTION
F	19/02/2024	REVISED BOAT RAMP PONTOON
G	26/07/2024	REVISED GATE LOCATION
H	09/08/2024	ISSUED FOR MASTER PLAN
I	30/08/2024	REVISED STAGING
J	12/09/2024	REVISED STAGE 1 PONTOON LAYOUT
K	14/10/2024	REVISED BOAT RAMP

SITE ADDRESS
2 THE ESPLANADE, MONA VALE,
NSW
LOT 49 DP 827248

PROJECT	MARINA REPLACEMENT - STAGE 1 - RESEARCH AND MASTERPLAN		
DATE	14/10/2024 6:04:03 PM	DRAWN	MS
TITLE	1010 PROPOSED SECTIONS	REV	K
SCALE	As indicated @A1	JOB NUMBER	20240233
		DRAWING No	20240233-F-1010K

MARINE FACILITIES
AUSTRALIA PTY. LTD.
2/5 NARABANG WAY
BELROSE NSW 2085
Tel: (02) 9450 2070

